


First Floor Plan
 SCALE: 1" = 50' - 0"

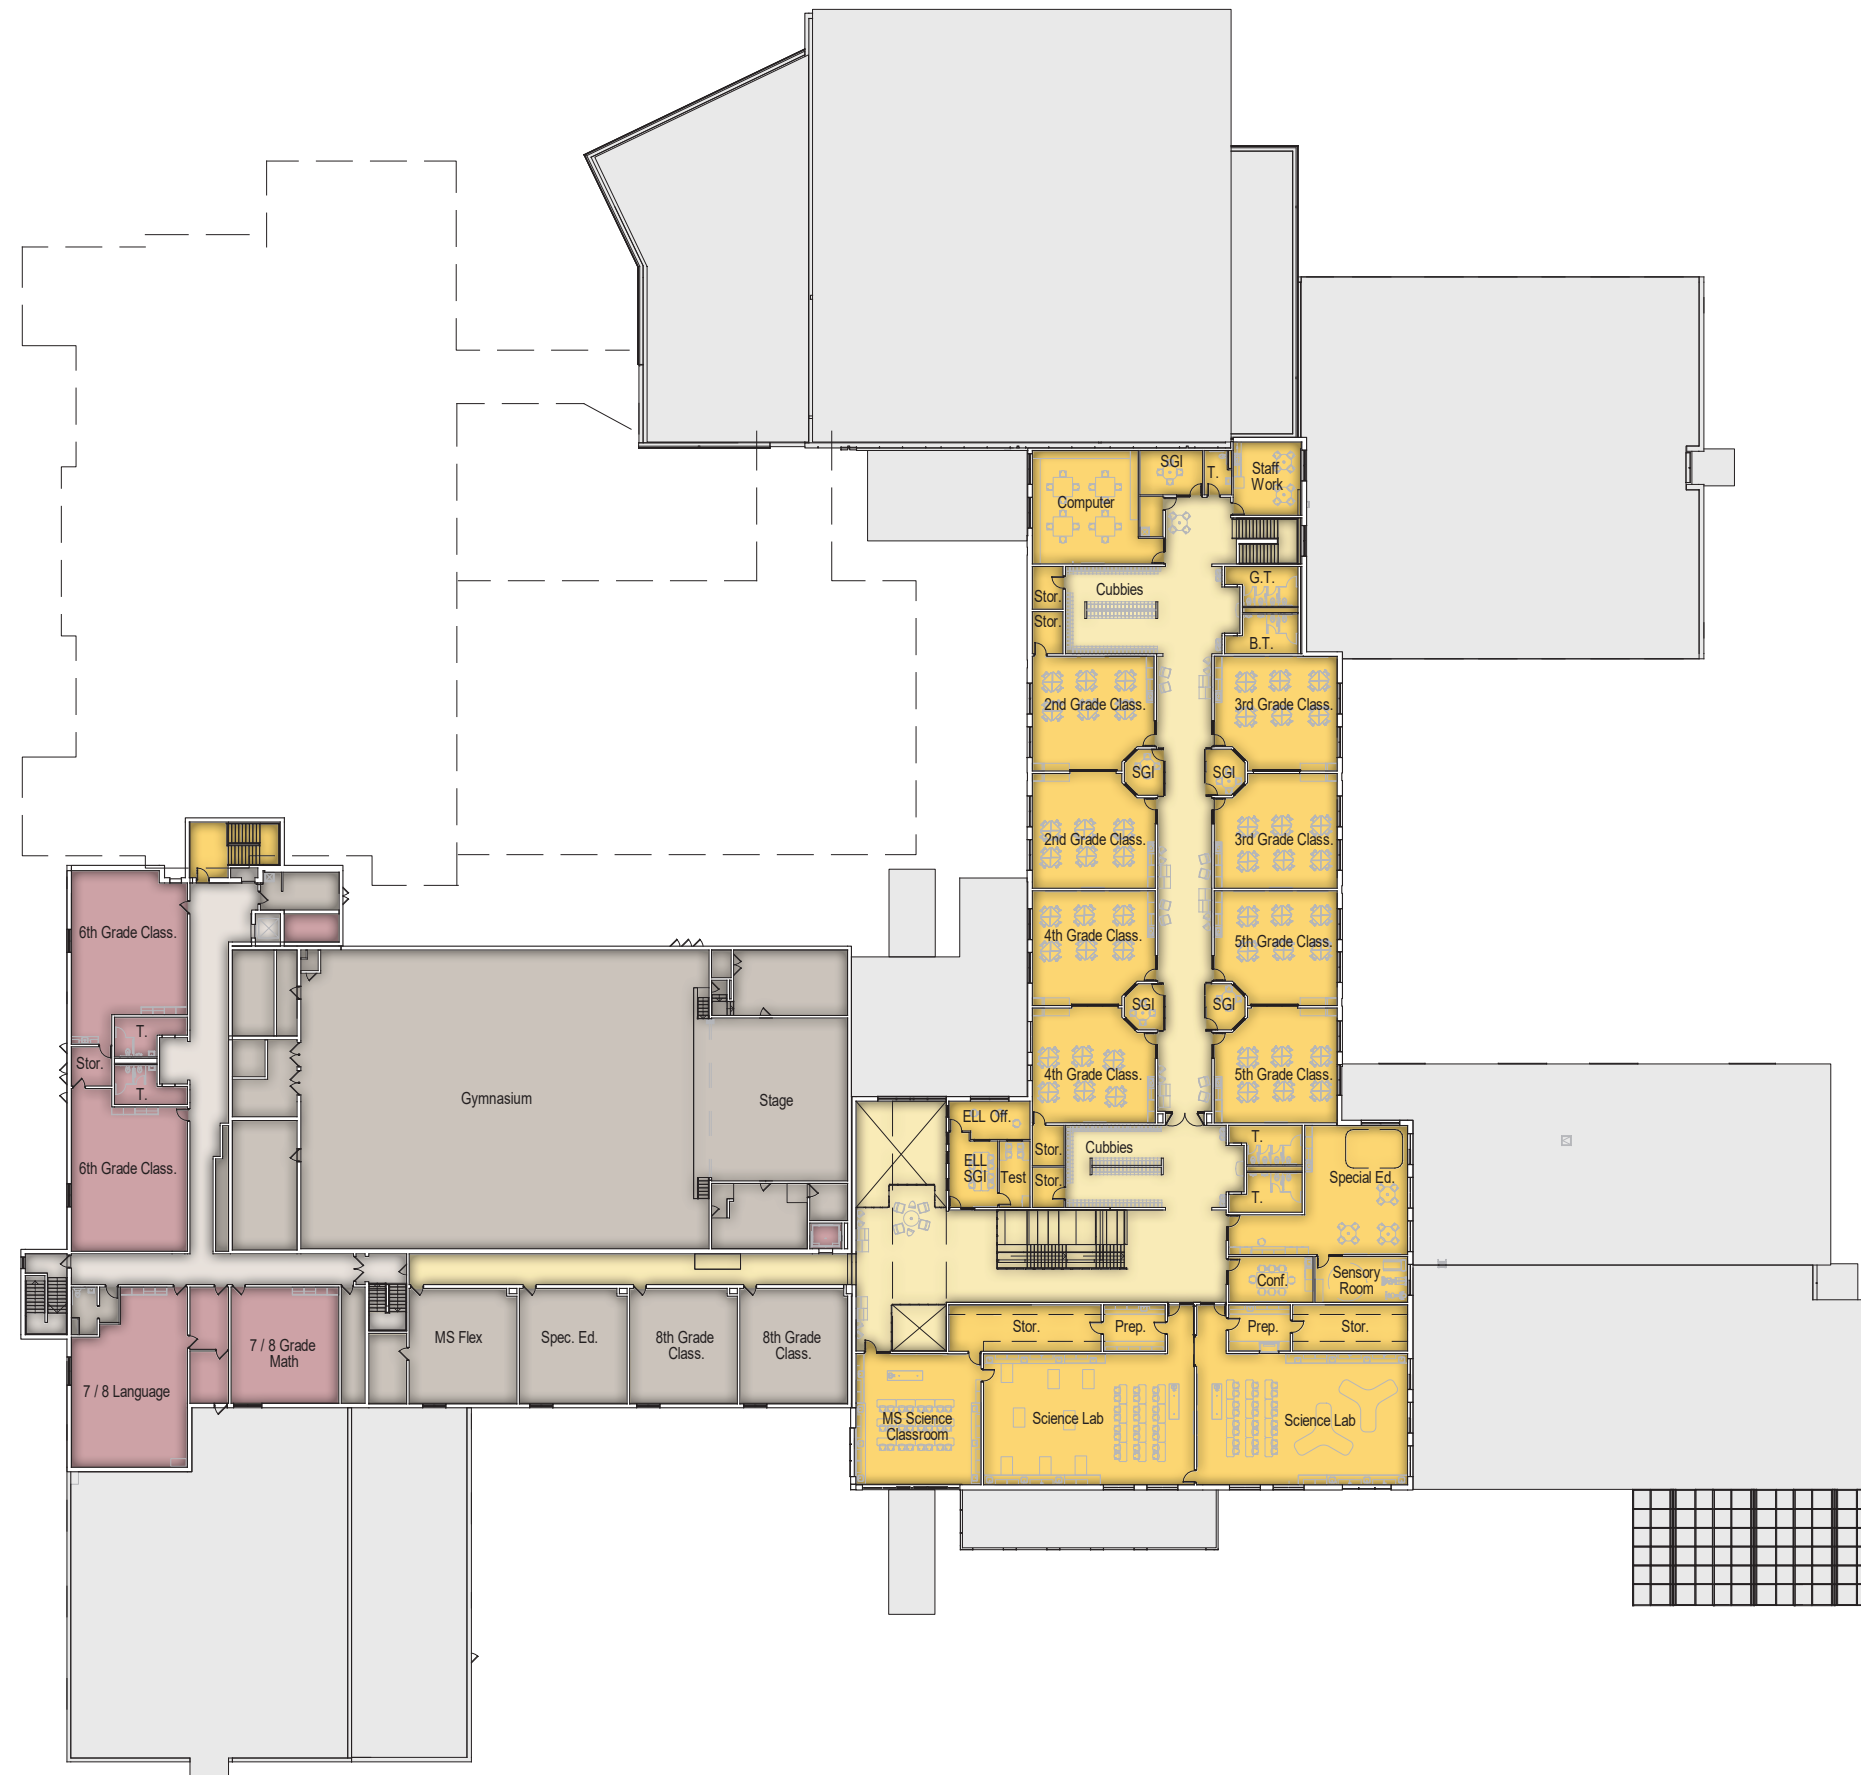

Second Floor
 SCALE: 1" = 50' - 0"







